

Plot Plan


Scale 1' = 3/32"



Existing Conditions
Alderson Street View




Existing Conditions
South Grand Avenue View

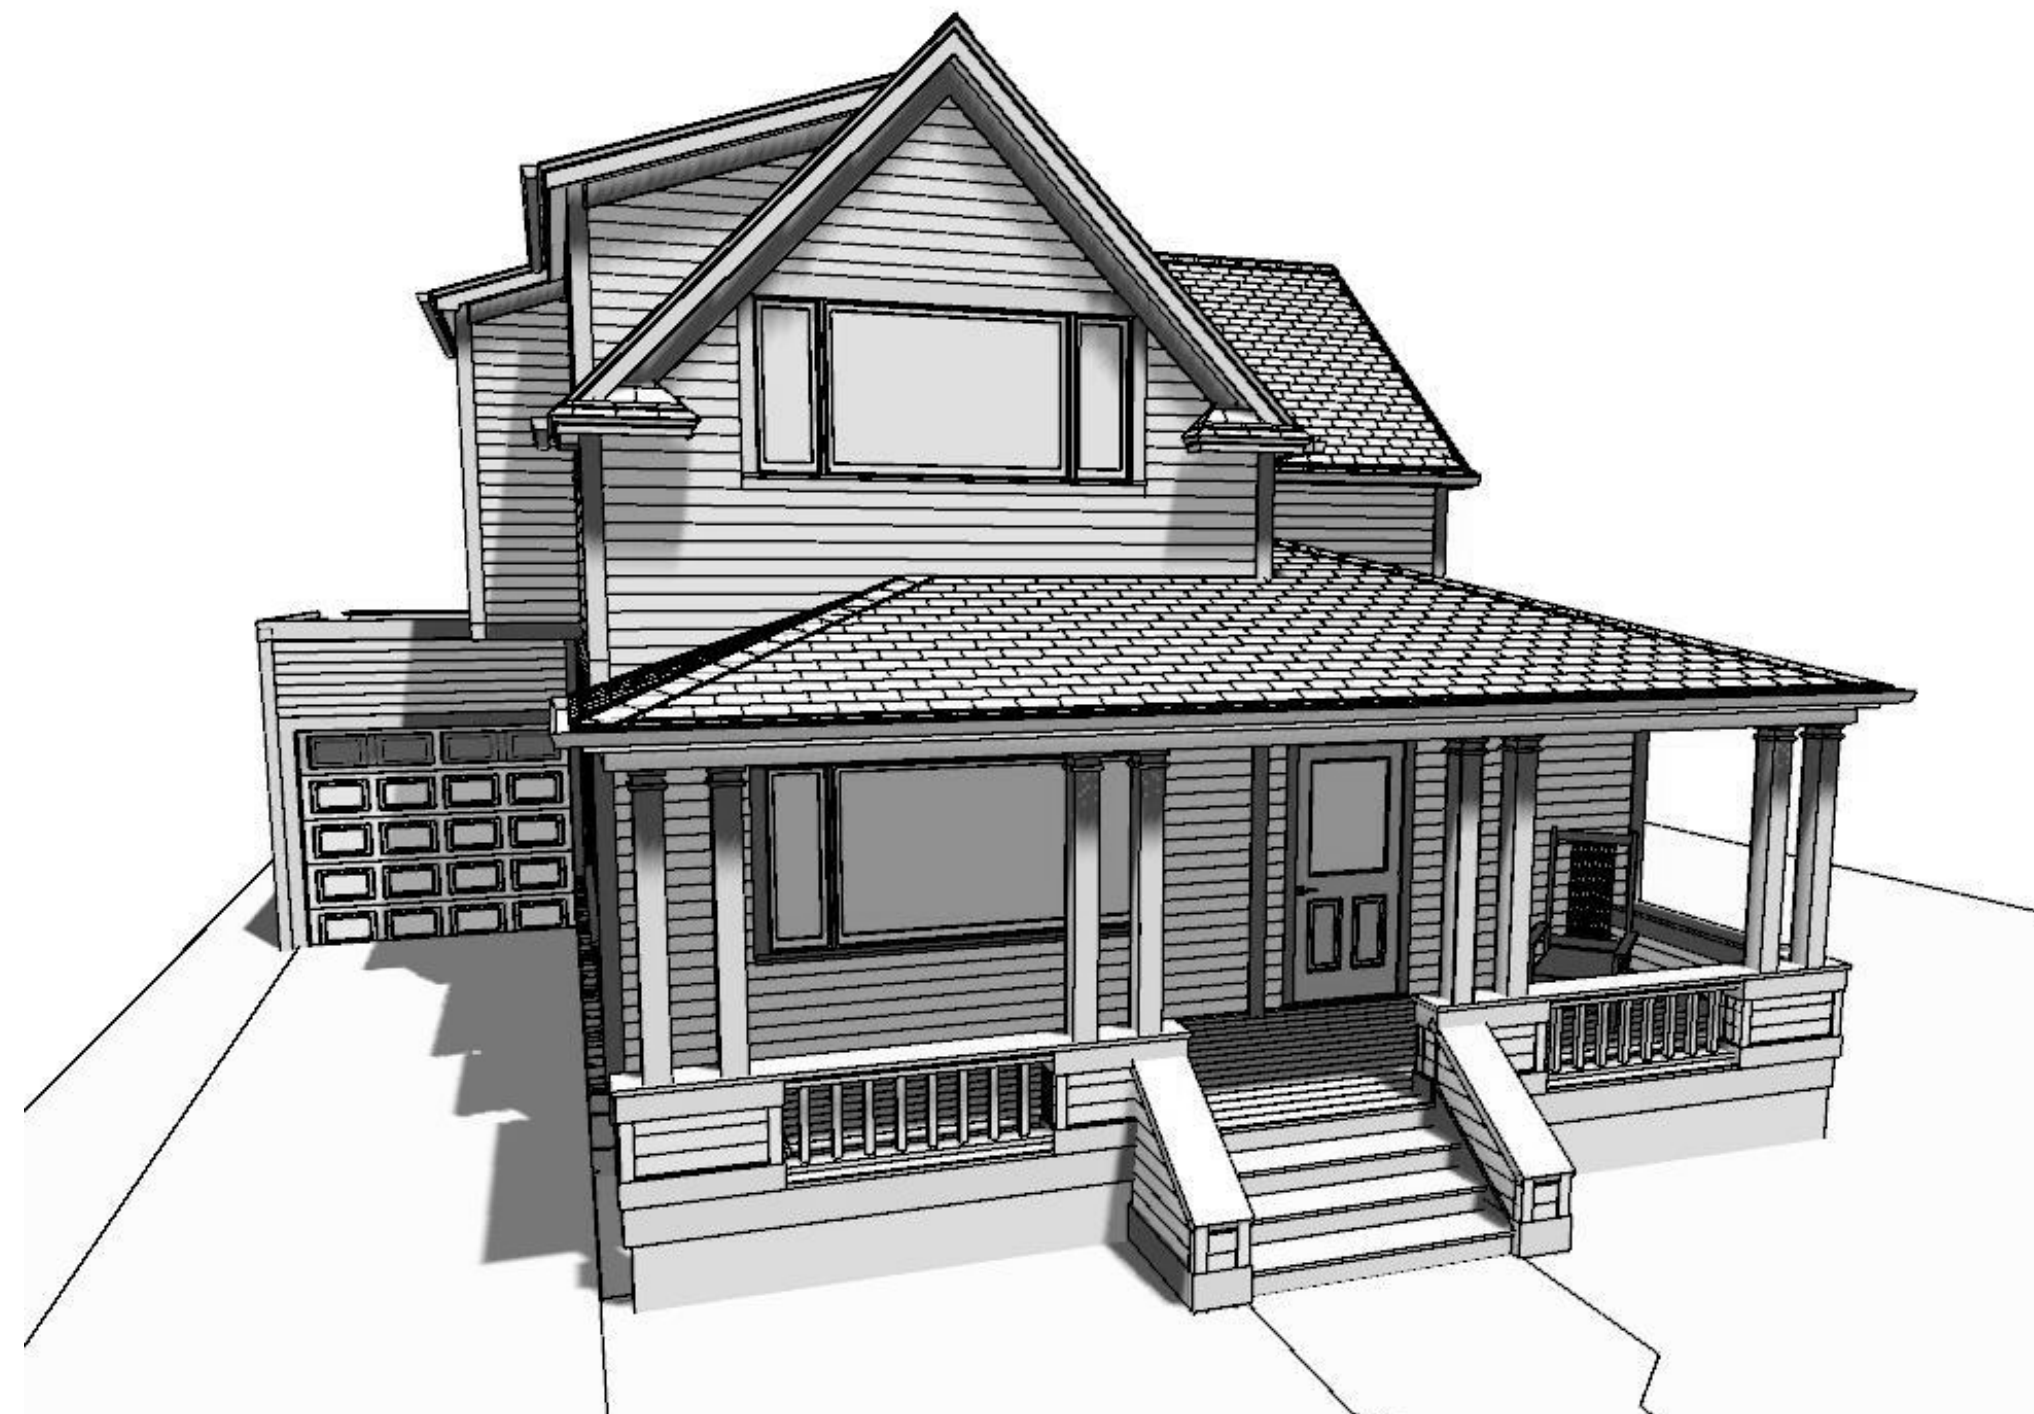

Proposed Porch Replacement
South Grand Avenue View

West Alderson Street

Peter Q Brown Innovative Design
328 South Bozeman Avenue
Bozeman, MT 59715
406.599.7369

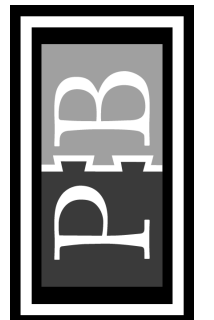

Paige Reddan Porch Re-Build
703 South Grand Avenue
Bozeman, MT