


Frame Layout
Scale 1" = 1/4"

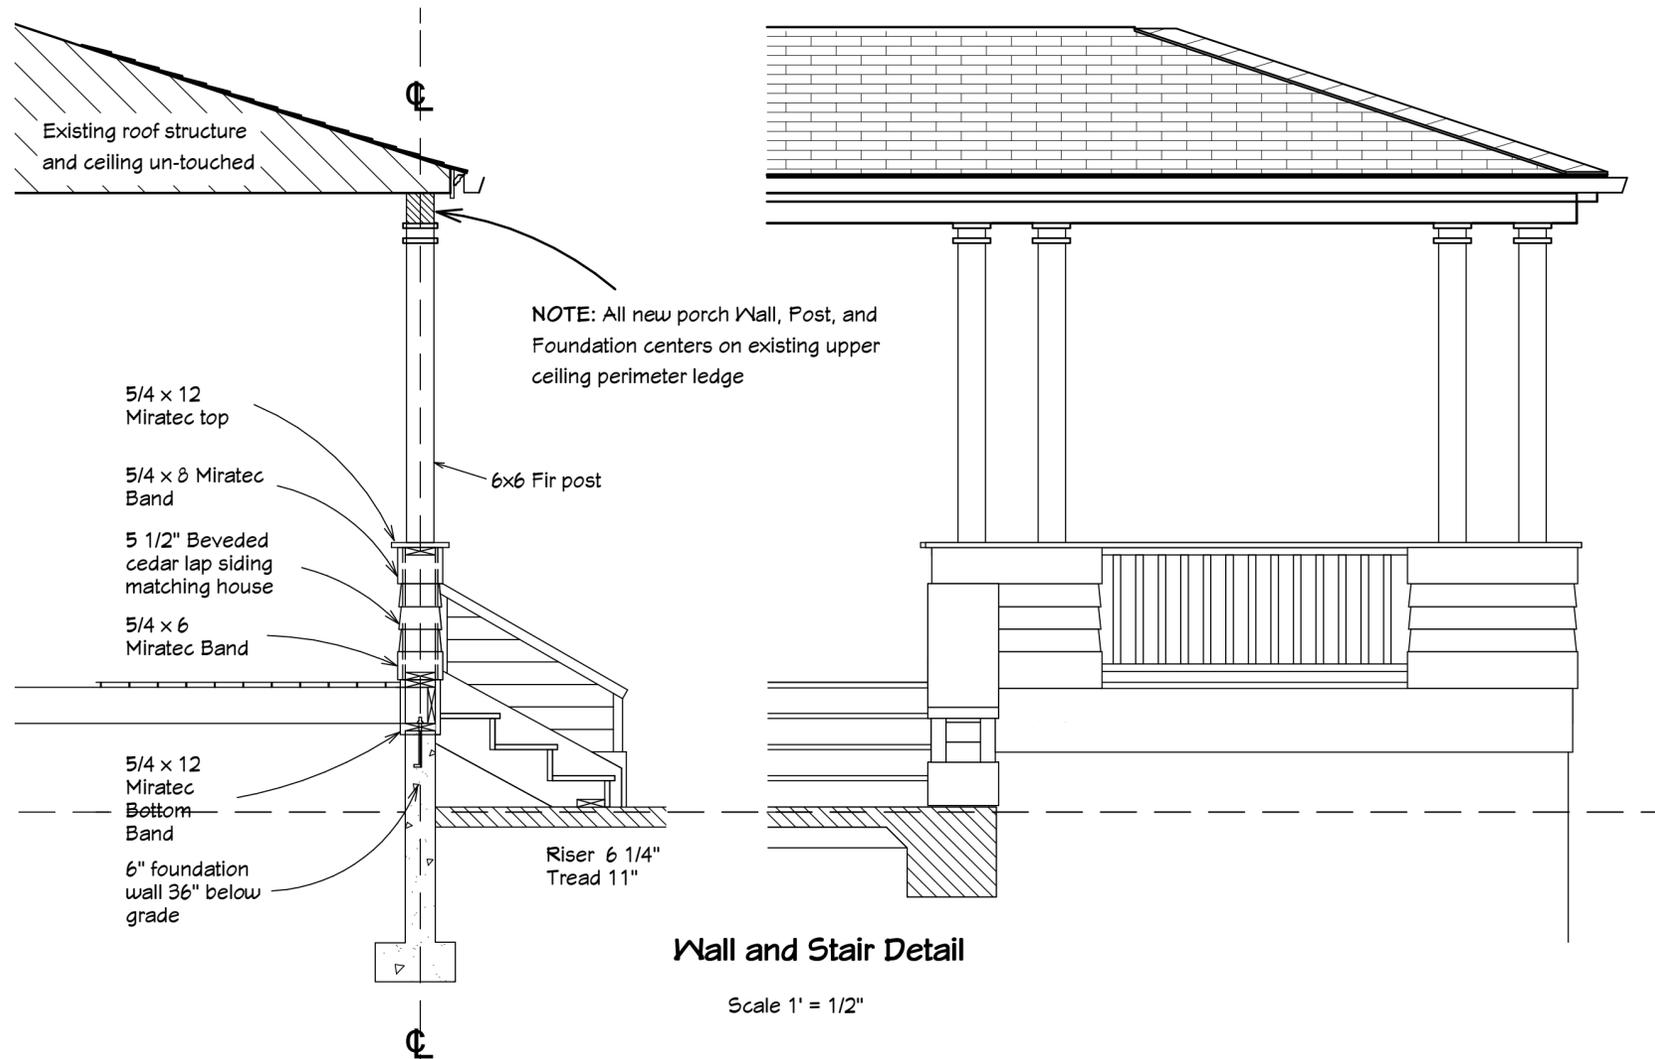

Wall and Stair Detail
Scale 1" = 1/2"

Peter Q Brown Innovative Design
328 South Bozeman Avenue
Bozeman, MT 59715
406.599.7369



Paige Reddan Porch Re-Build
703 South Grand Avenue
Bozeman, MT